

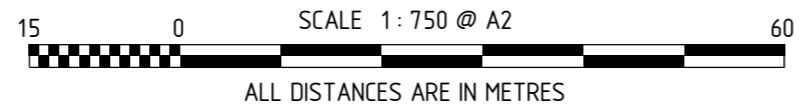


VERSION	AMENDMENT	AUTHORISED BY	DATE

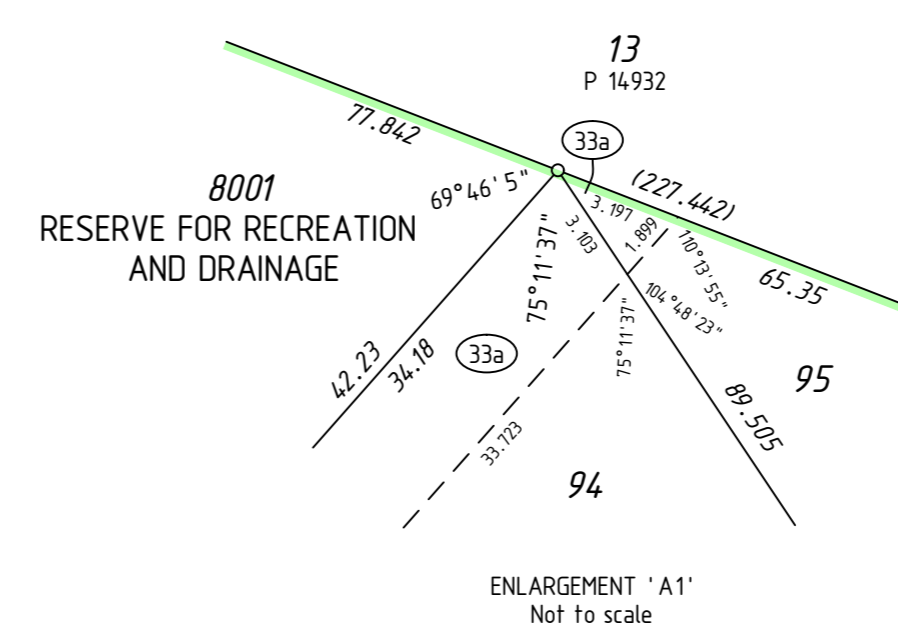

HELD BY LANDGATE IN DIGITAL FORMAT ONLY
LIMITED IN DEPTH TO 60.96 METRES

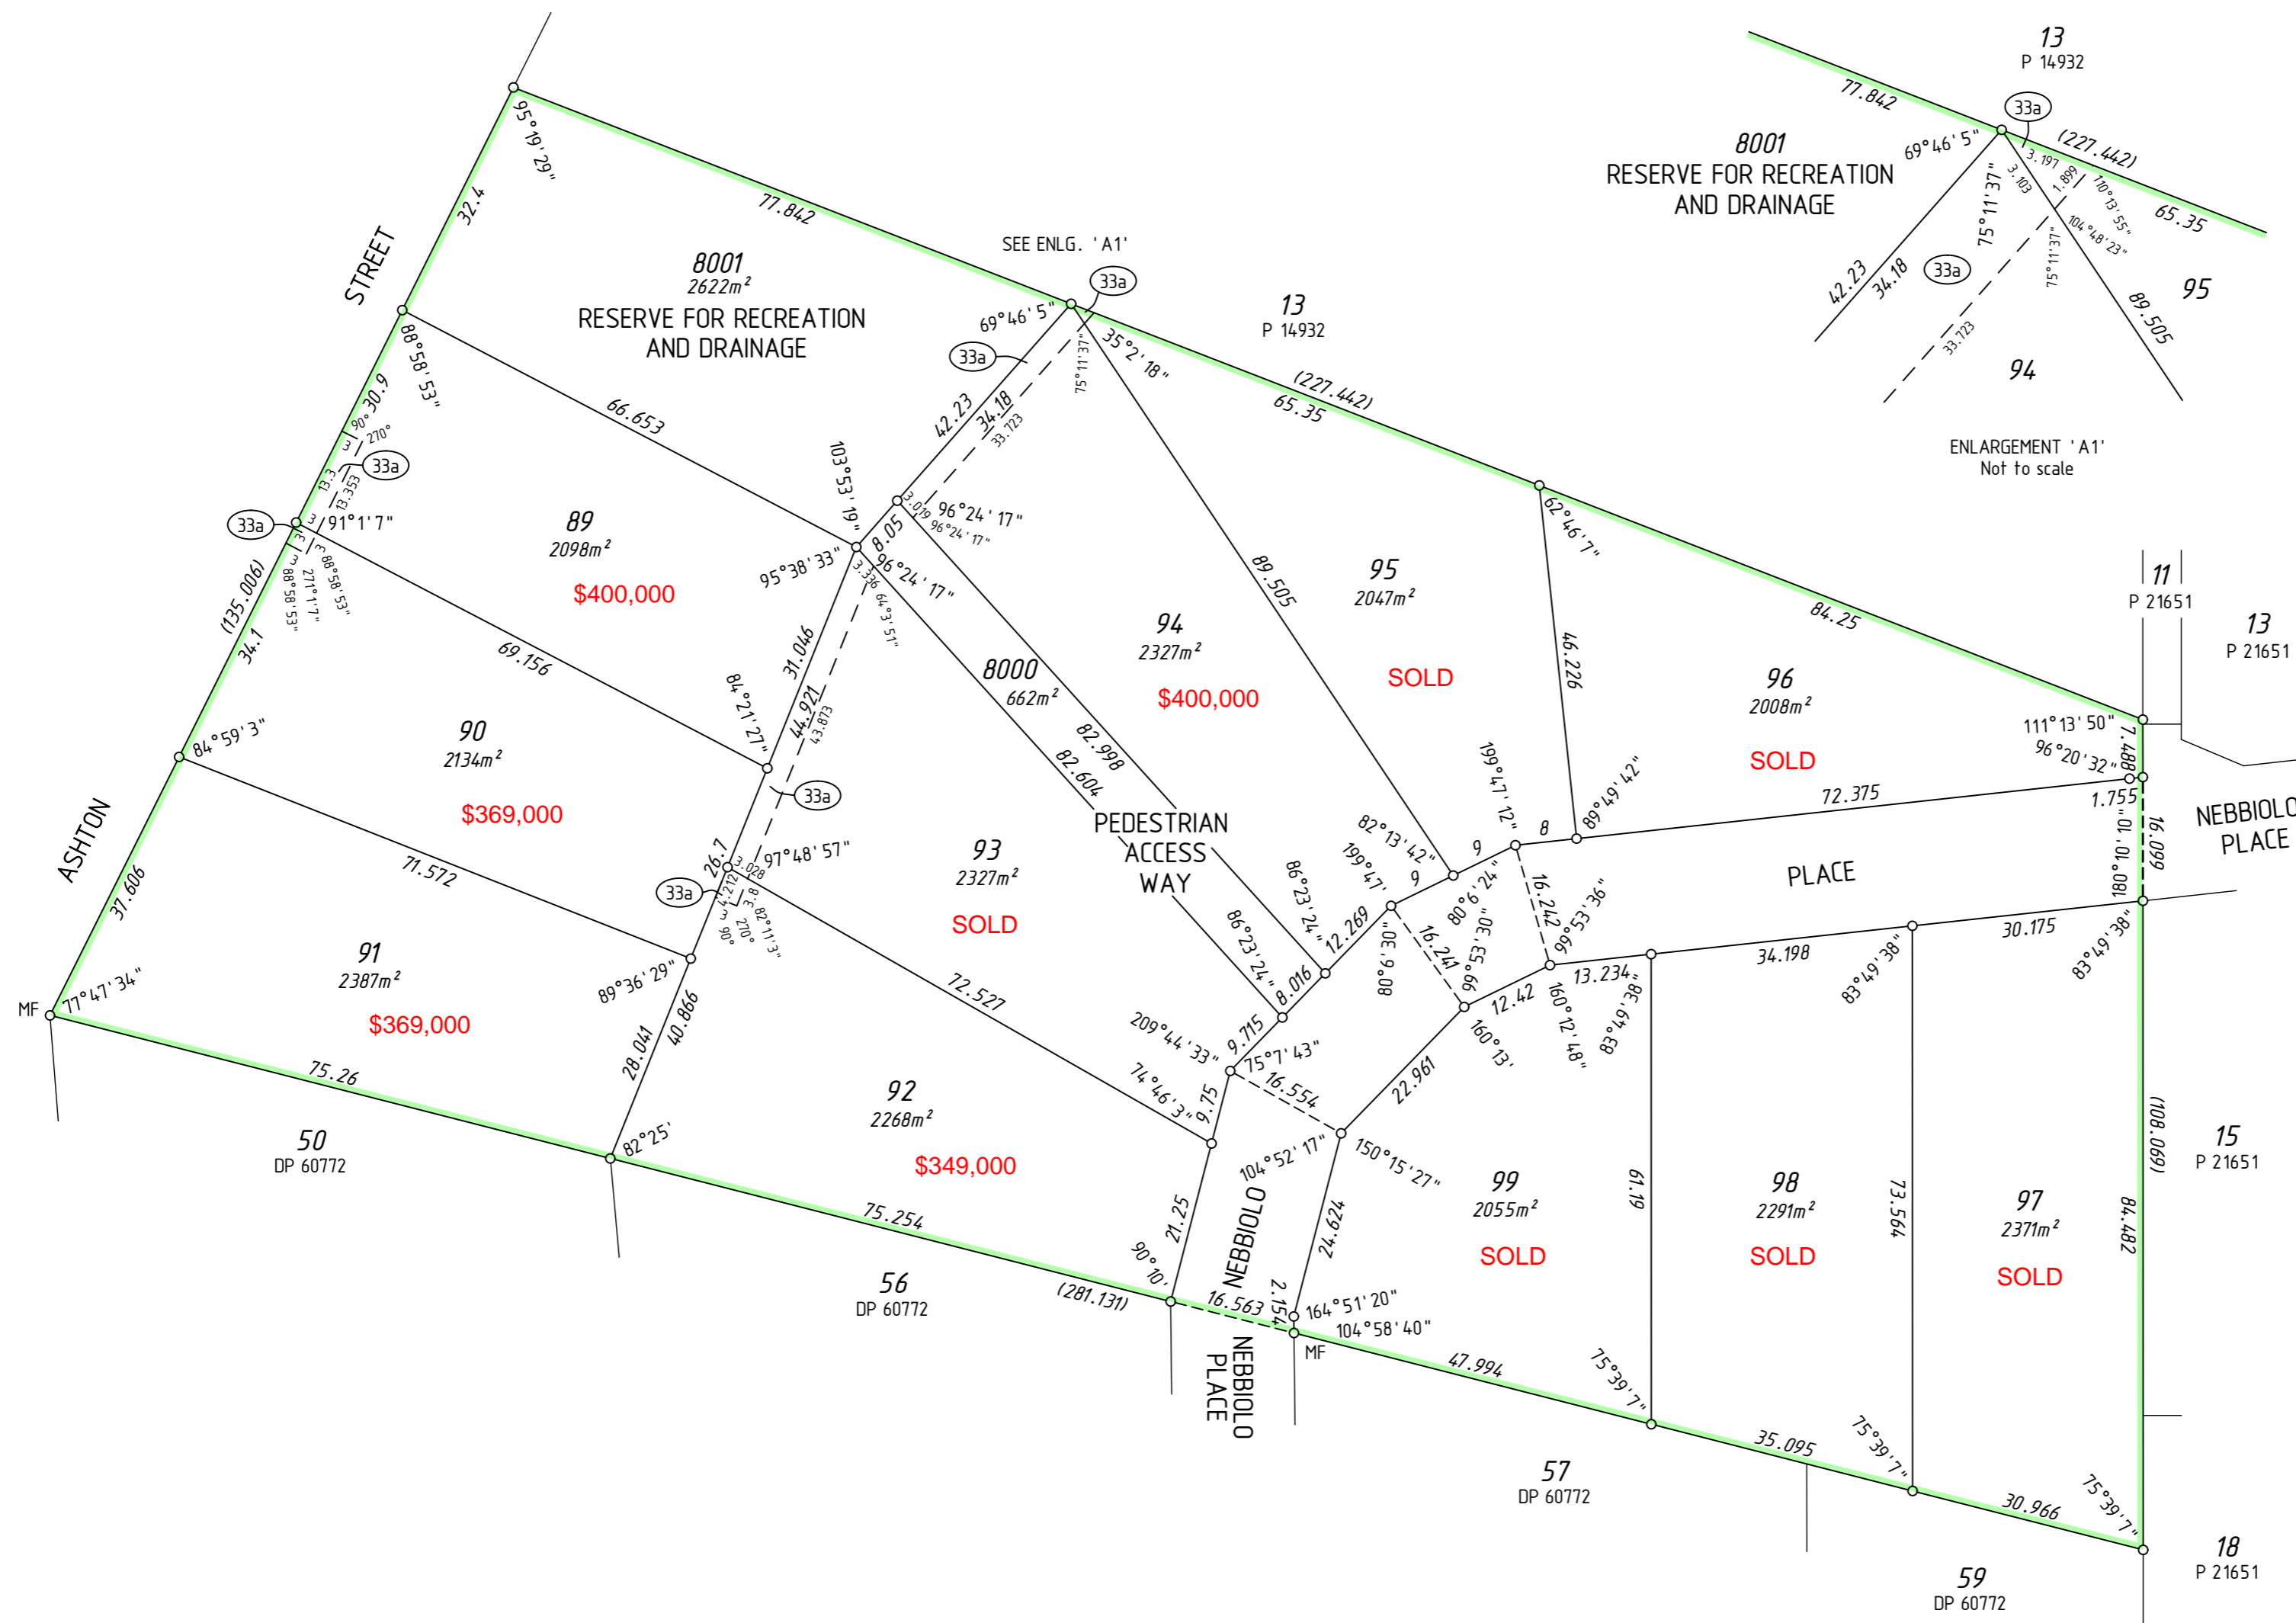

INTERESTS AND NOTIFICATIONS

SUBJECT	PURPOSE	STATUTORY REFERENCE	ORIGIN	LAND BURDENED	BENEFIT TO	COMMENTS
33a	EASEMENT (Drainage)	SEC 167 OF THE P. & D. ACT REG 33 (a)	THIS PLAN	LOTS 89, 90 AND 92-95	SHIRE OF AUGUSTA-MARGARET RIVER	
LOT 8000	PEDESTRIAN ACCESS WAY	VESTS IN THE CROWN UNDER SEC 152 OF THE P & D ACT	THIS PLAN			
LOT 8001	RESERVE FOR RECREATION AND DRAINAGE	VESTS IN THE CROWN UNDER SEC 152 OF THE P & D ACT	THIS PLAN			
	NOTIFICATION	SEC 70A OF THE TLA	DOC	LOTS 89-99		NO SEWERAGE SERVICE
	NOTIFICATION	SEC 70A OF THE TLA	DOC	LOTS 89-99		FIRE MANAGEMENT PLAN

SURVEY CARRIED OUT UNDER REG 26A
SPECIAL SURVEY AREA GUIDELINES
SEE SURVEY SHEETS FOR SURVEY INFORMATION
USE ONLY THE SURVEY SHEET/S WHEN DETERMINING
THE TRUE FINAL POSITION AND TYPE OF ALL SURVEY
MARKS PLACED PERTAINING TO THIS PLAN.

TYPE	FREEHOLD	S.S.A.	YES
PURPOSE	SUBDIVISION		
PLAN OF	LOTS 89-99, 8000, 8001, ROAD AND EASEMENTS		
FORMER TENURE	LOT 12 ON P 14932 C.T. 1688-451		
LOCAL AUTHORITY	SHIRE OF AUGUSTA-MARGARET RIVER		
LOCALITY	MARGARET RIVER		
D.O.L. FILE			
FIELD RECORD	140145		
SURVEYOR'S CERTIFICATE - REG 54			
I, Casey P. OLIVER hereby certify that this plan is accurate and is a correct representation of the -			
(a) *survey, and/or			
(b) *calculations from measurements recorded in the field records, [* delete if inapplicable]			
undertaken for the purposes of this plan and that it complies with the relevant written law(s) in relation to which it is lodged.			
FINAL			
LICENSED SURVEYOR			DATE
LODGED			
DATE	FEE PAID	ASSESS No.	
I.S.C.			
EXAMINED			
DATE			
WESTERN AUSTRALIAN PLANNING COMMISSION			
FILE 152963			
Delegated under S. 16 P&D Act 2005			
DATE			
IN ORDER FOR DEALINGS			
SUBJECT TO			
FOR INSPECTOR OF PLANS AND SURVEYS			
DATE			
APPROVED			
REG26A (4)			
INSPECTOR OF PLANS AND SURVEYS			
DATE			



DEPOSITED PLAN
65425
SHEET 01 OF 01 SHEETS
(PLUS SURVEY SHEET(S))
VERSION 1

FOR HEADING SEE SHEET 1

THIS SURVEY SHEET WILL BE
REPLACED BY THE SURVEY DATA



MNG Ref: 99634dp-006d



GOVERNMENT OF
WESTERN AUSTRALIA



DEPOSITED PLAN

65425

SURVEY SHEET