


VER.	AMENDMENT	AUTHORISED BY	DATE

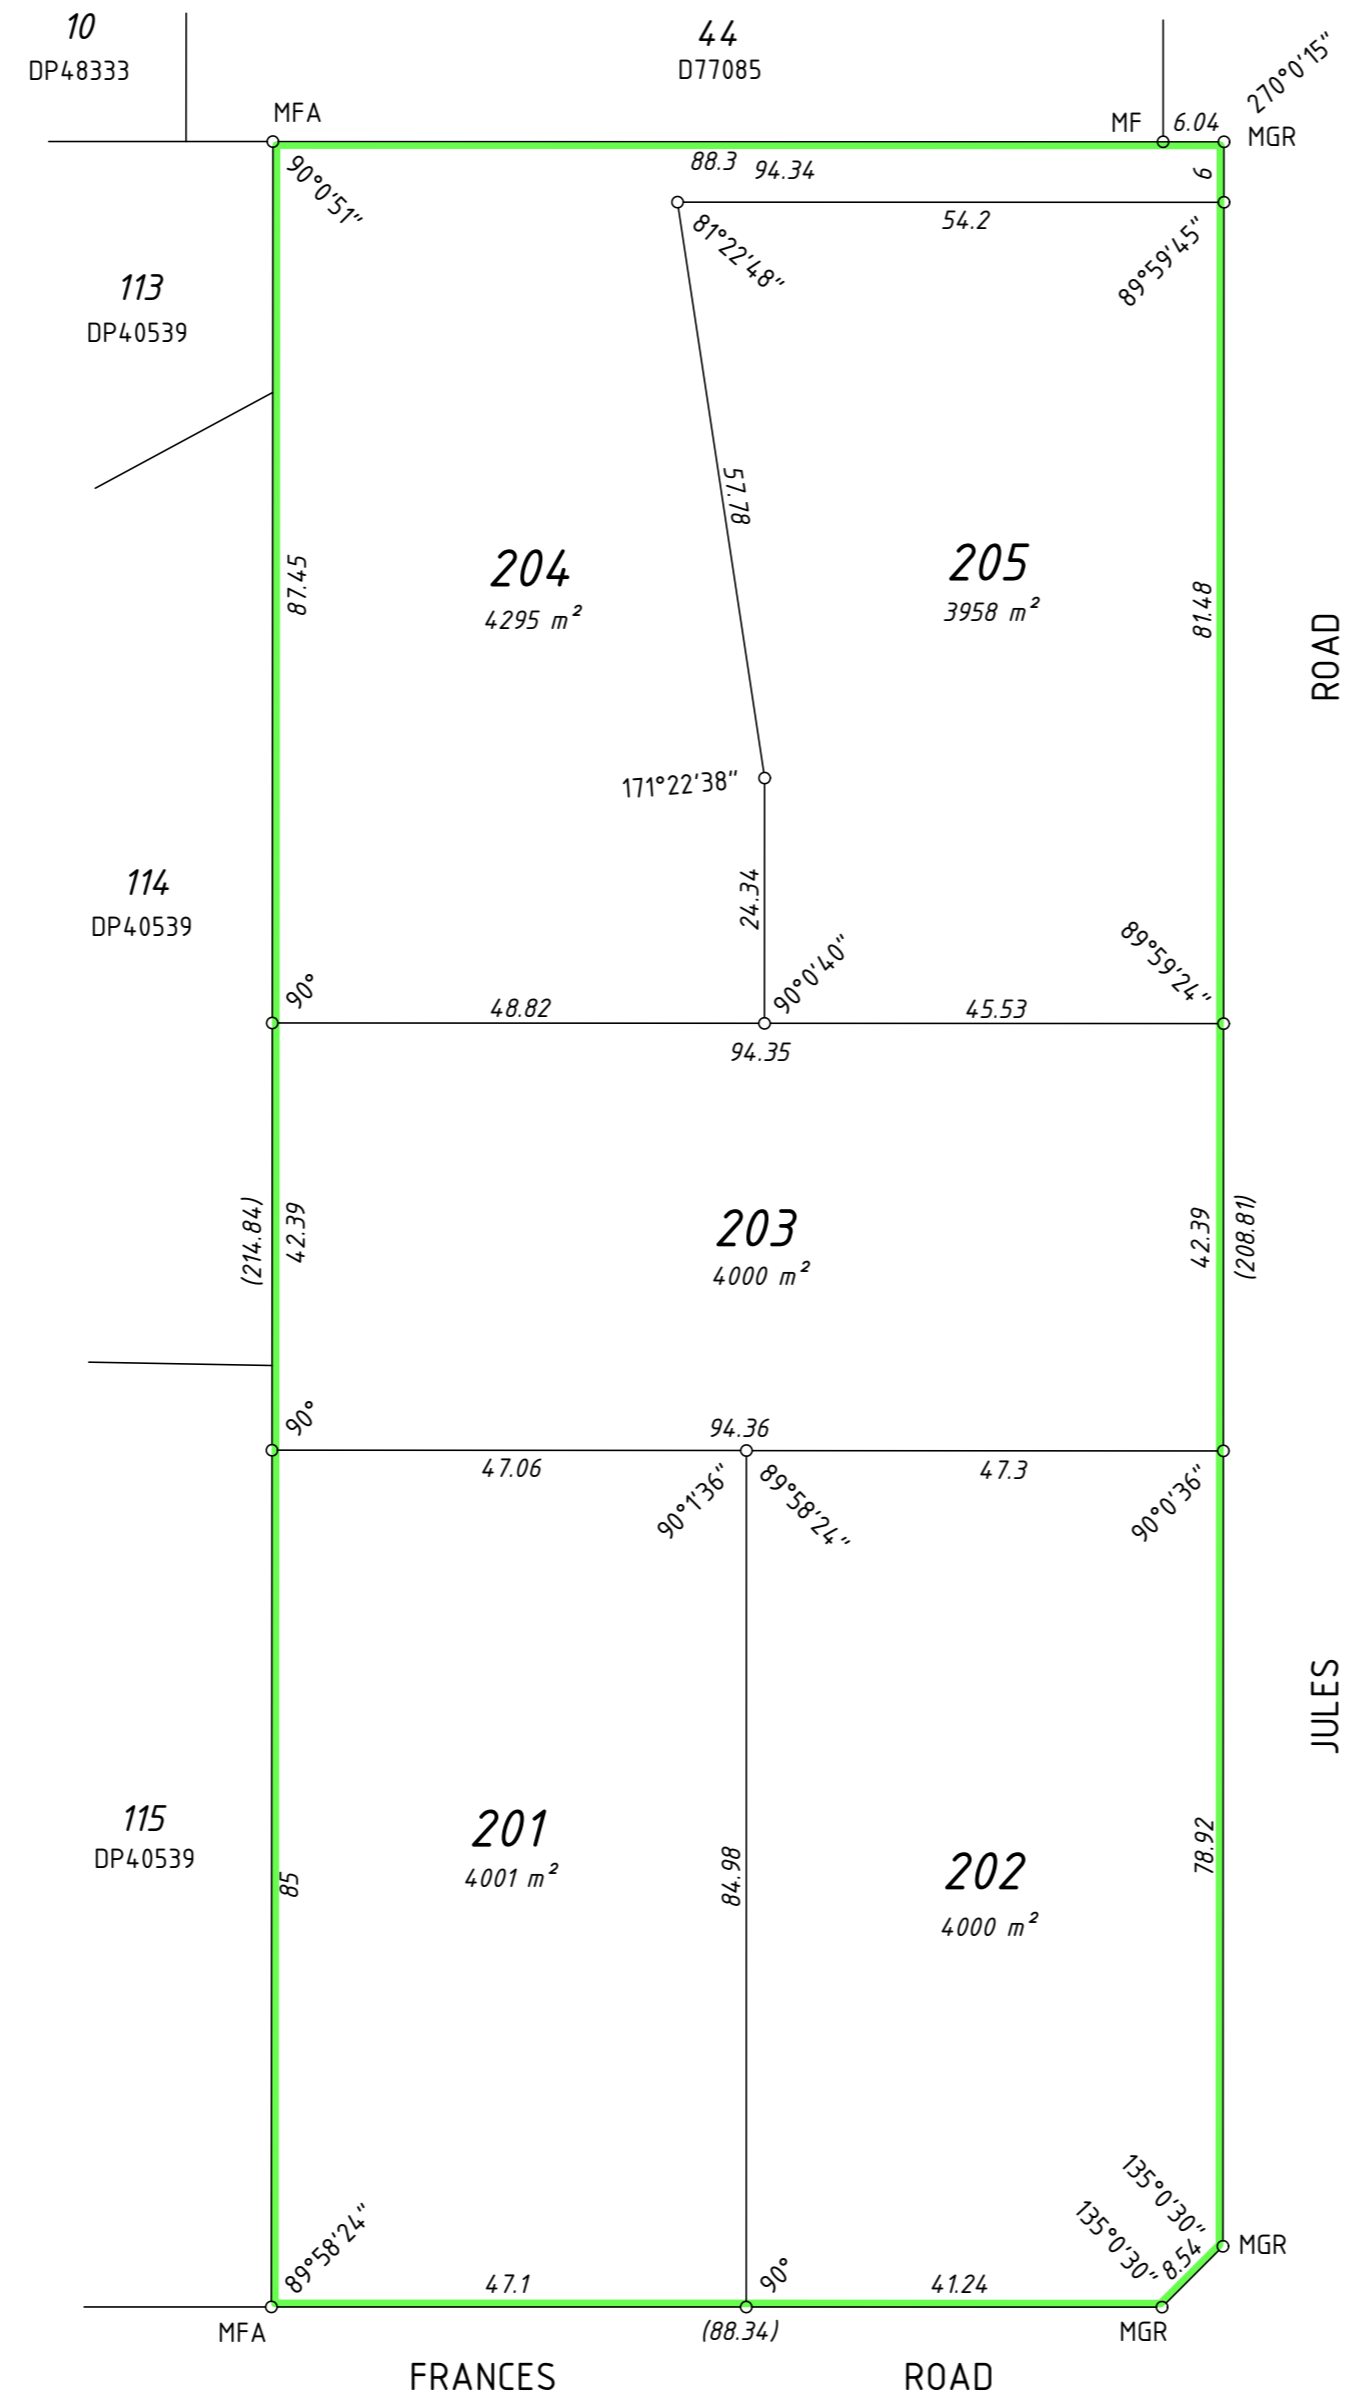

HELD BY LANDGATE IN DIGITAL FORMAT ONLY
LIMITED IN DEPTH TO 60.96 METRES

TYPE FREEHOLD S.S.A. NO
SUBDIVISION
PLAN OF
LOTS 201 - 205
FORMER TENURE
LOT 17 ON D30962
C/T 177/66A
LOCAL AUTHORITY
SHIRE OF CAPEL
LOCALITY
GELORUP
D.O.L. FILE

FIELD RECORD 142077
SURVEYOR'S CERTIFICATE - Reg. 54
I, T. J. LLOYD
hereby certify that this plan is accurate and is a correct representation of the -
(a) *survey; and/or
(b) *calculations from measurements recorded in the field records.
[* delete if inapplicable]
undertaken for the purposes of this plan and that it complies with the relevant written law(s) in relation to which it is lodged.
LICENSED SURVEYOR DATE

LOGGED
DATE FEE PAID ASSESS No.

I.S.C.
EXAMINED
DATE


WESTERN AUSTRALIAN PLANNING COMMISSION
FILE 154424
Delegated under S.16 P&D Act 2005 DATE

IN ORDER FOR DEALINGS
SUBJECT TO
FOR REGISTRAR OF TITLES DATE

APPROVED
INSPECTOR OF PLANS AND SURVEYS DATE
(S. 18 Licensed Surveyors Act 1909)



DEPOSITED PLAN
412590
SHEET 1 OF 1 SHEETS
VERSION 1

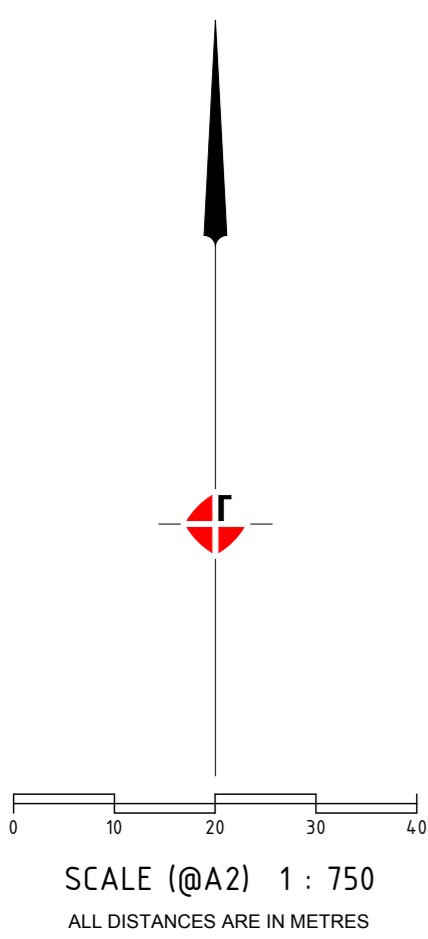

INTERESTS AND NOTIFICATIONS

SUBJECT	PURPOSE	STATUTORY REFERENCE	ORIGIN	LAND BURDENED	BENEFIT TO	COMMENTS
	NOTIFICATION	SEC 70A OF THE T.L.A.	DOC	LOT 201-205		MAINS POTABLE WATER SUPPLY & RETICULATED SEWER CONNECTION IS NOT AVAILABLE LOTS ARE LOCATED ADJACENT TO ROCK QUARRY BUSHFIRE PRONE AREA CLOSE PROXIMITY TO KNOWN MOSQUITO BREEDING AREAS
	NOTIFICATION	SEC 165 OF THE P. & D. ACT	DOC	LOT 201-205		
	NOTIFICATION	SEC 165 OF THE P. & D. ACT	DOC	LOT 201-205		
	NOTIFICATION	SEC 165 OF THE P. & D. ACT	DOC	LOT 201-205		

Thompson surveying consultants
6/18 Casuarina Drive, Bunbury
PO Box 1719 BUNBURY WA 6231
Ph (08) 9721 4000
TL 14/08/2017
DWG18122DPv1 eMail info@thompsonsurveying.com.au

DRAFT